



PROJECT CASE
GROUND FLOOR PLAN

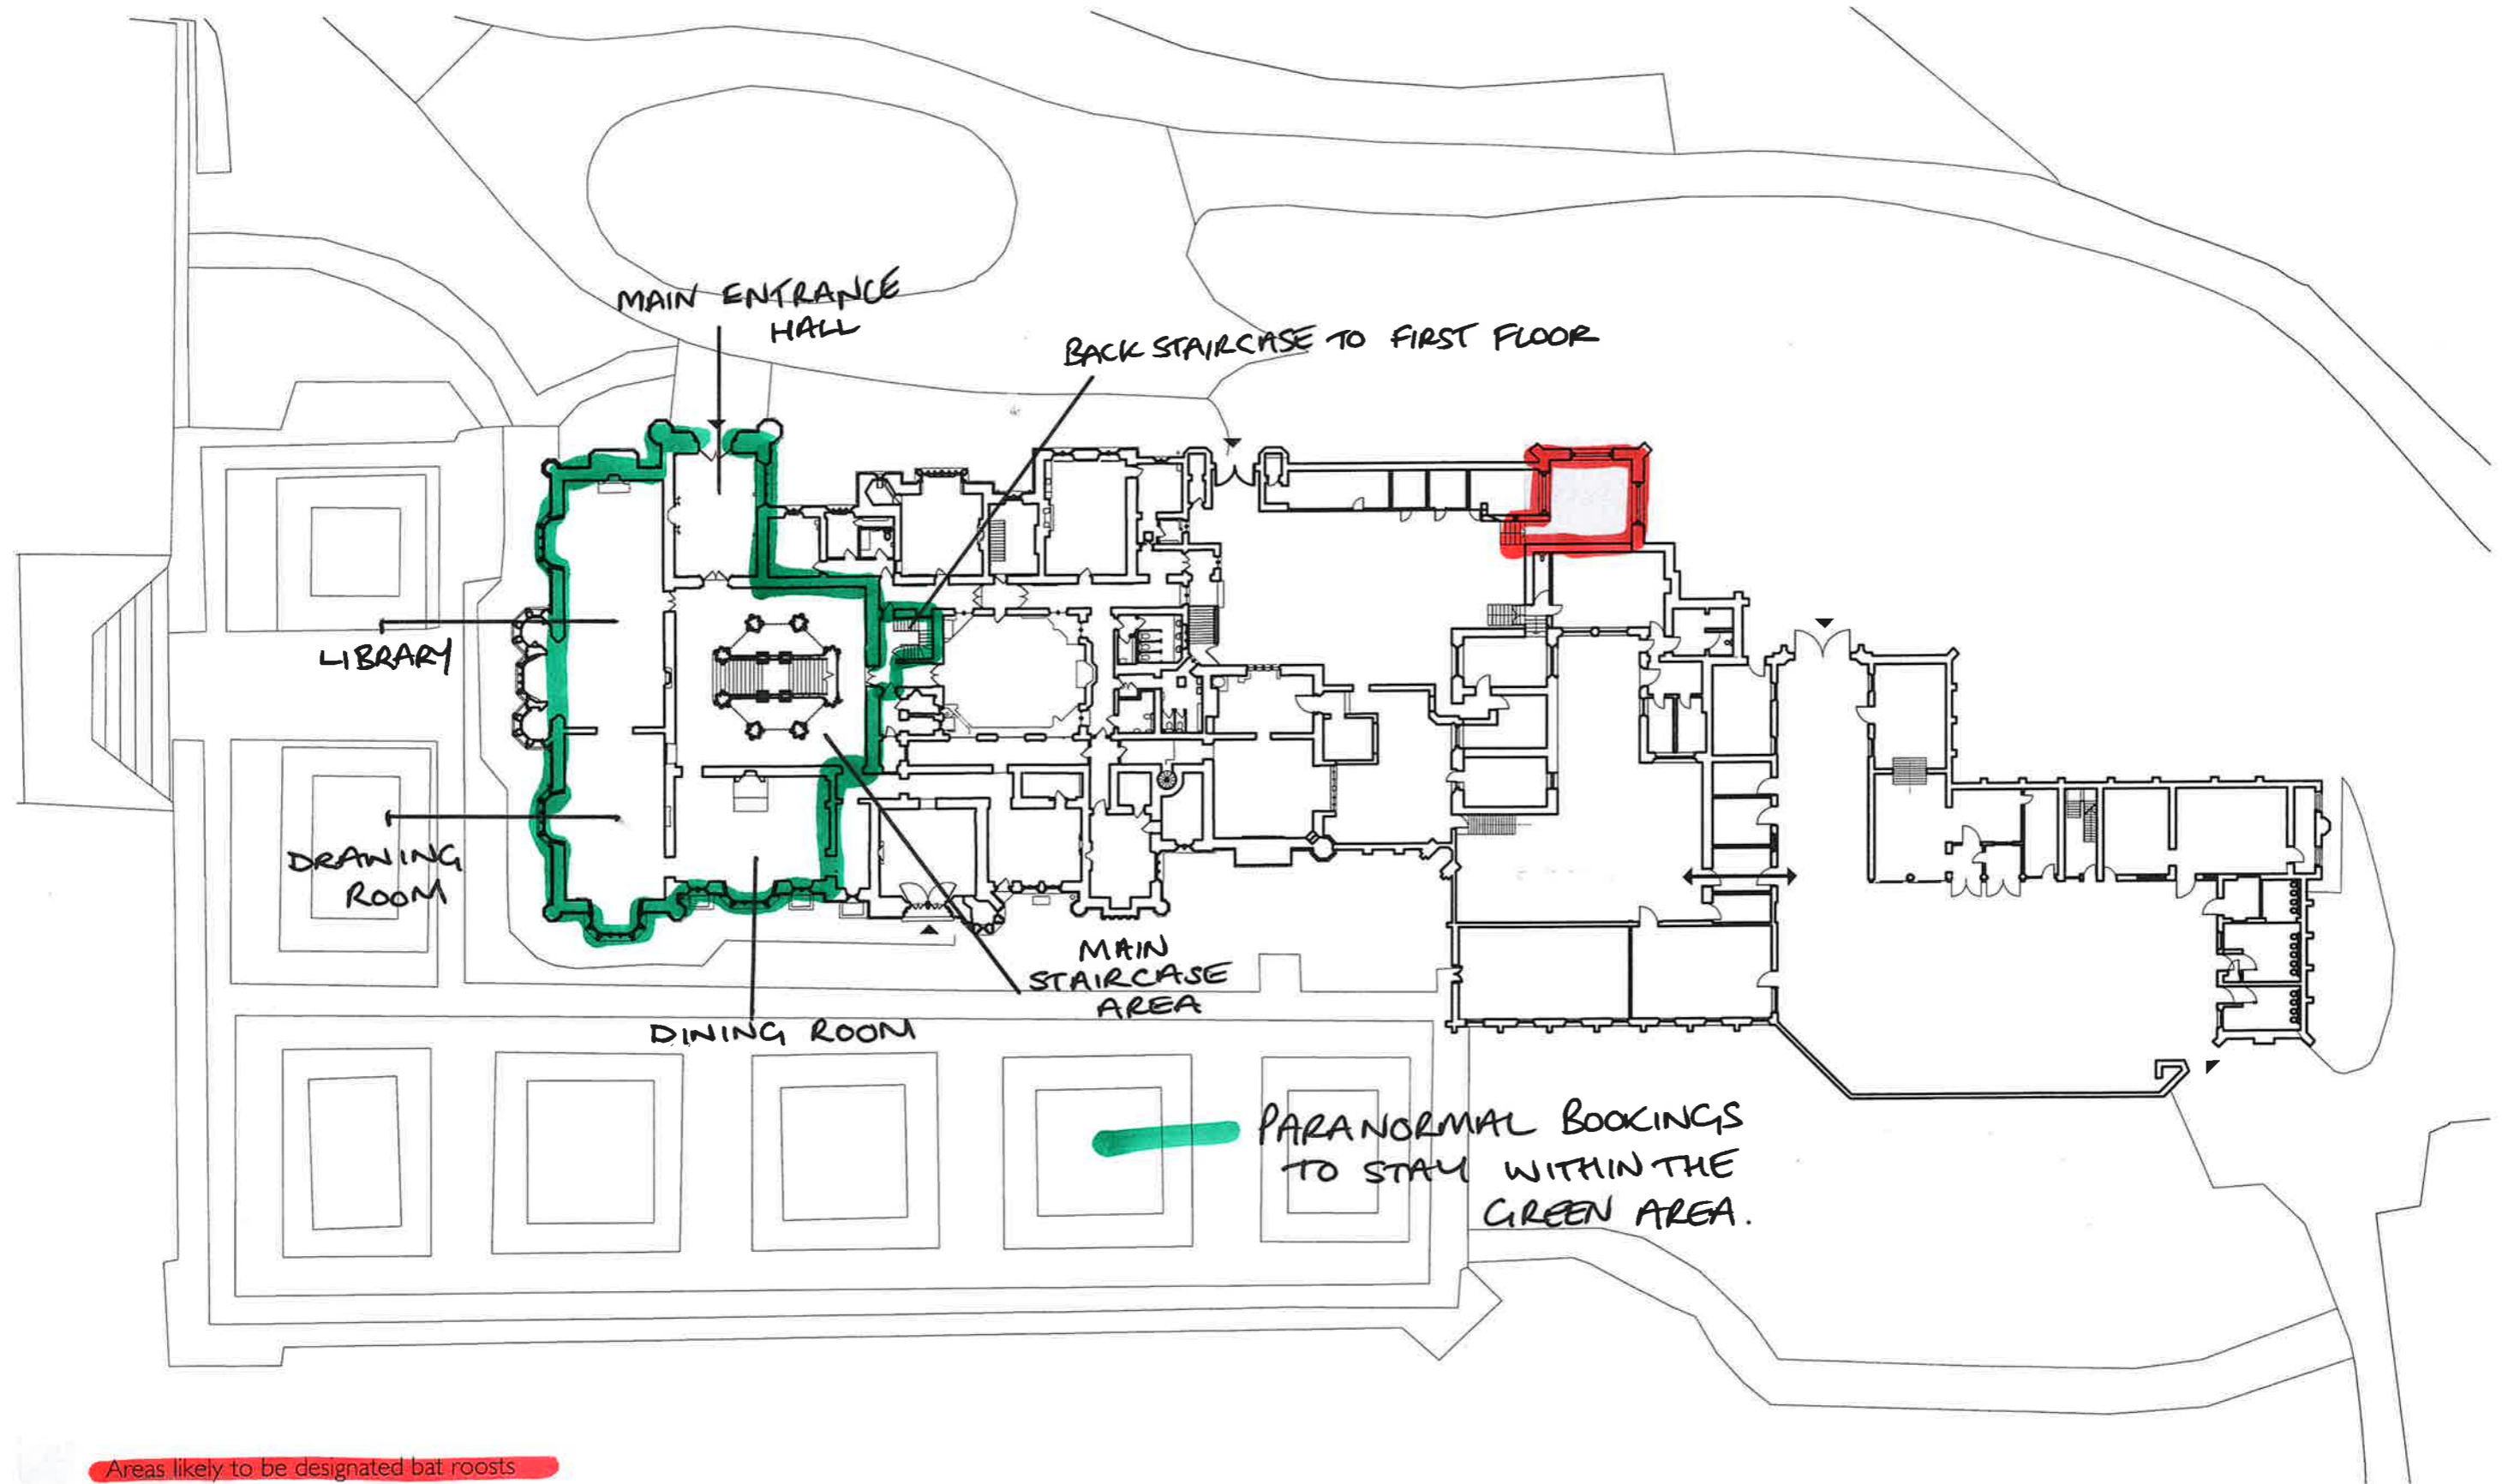

Areas likely to be designated bat roosts

FIRST FLOOR PLAN

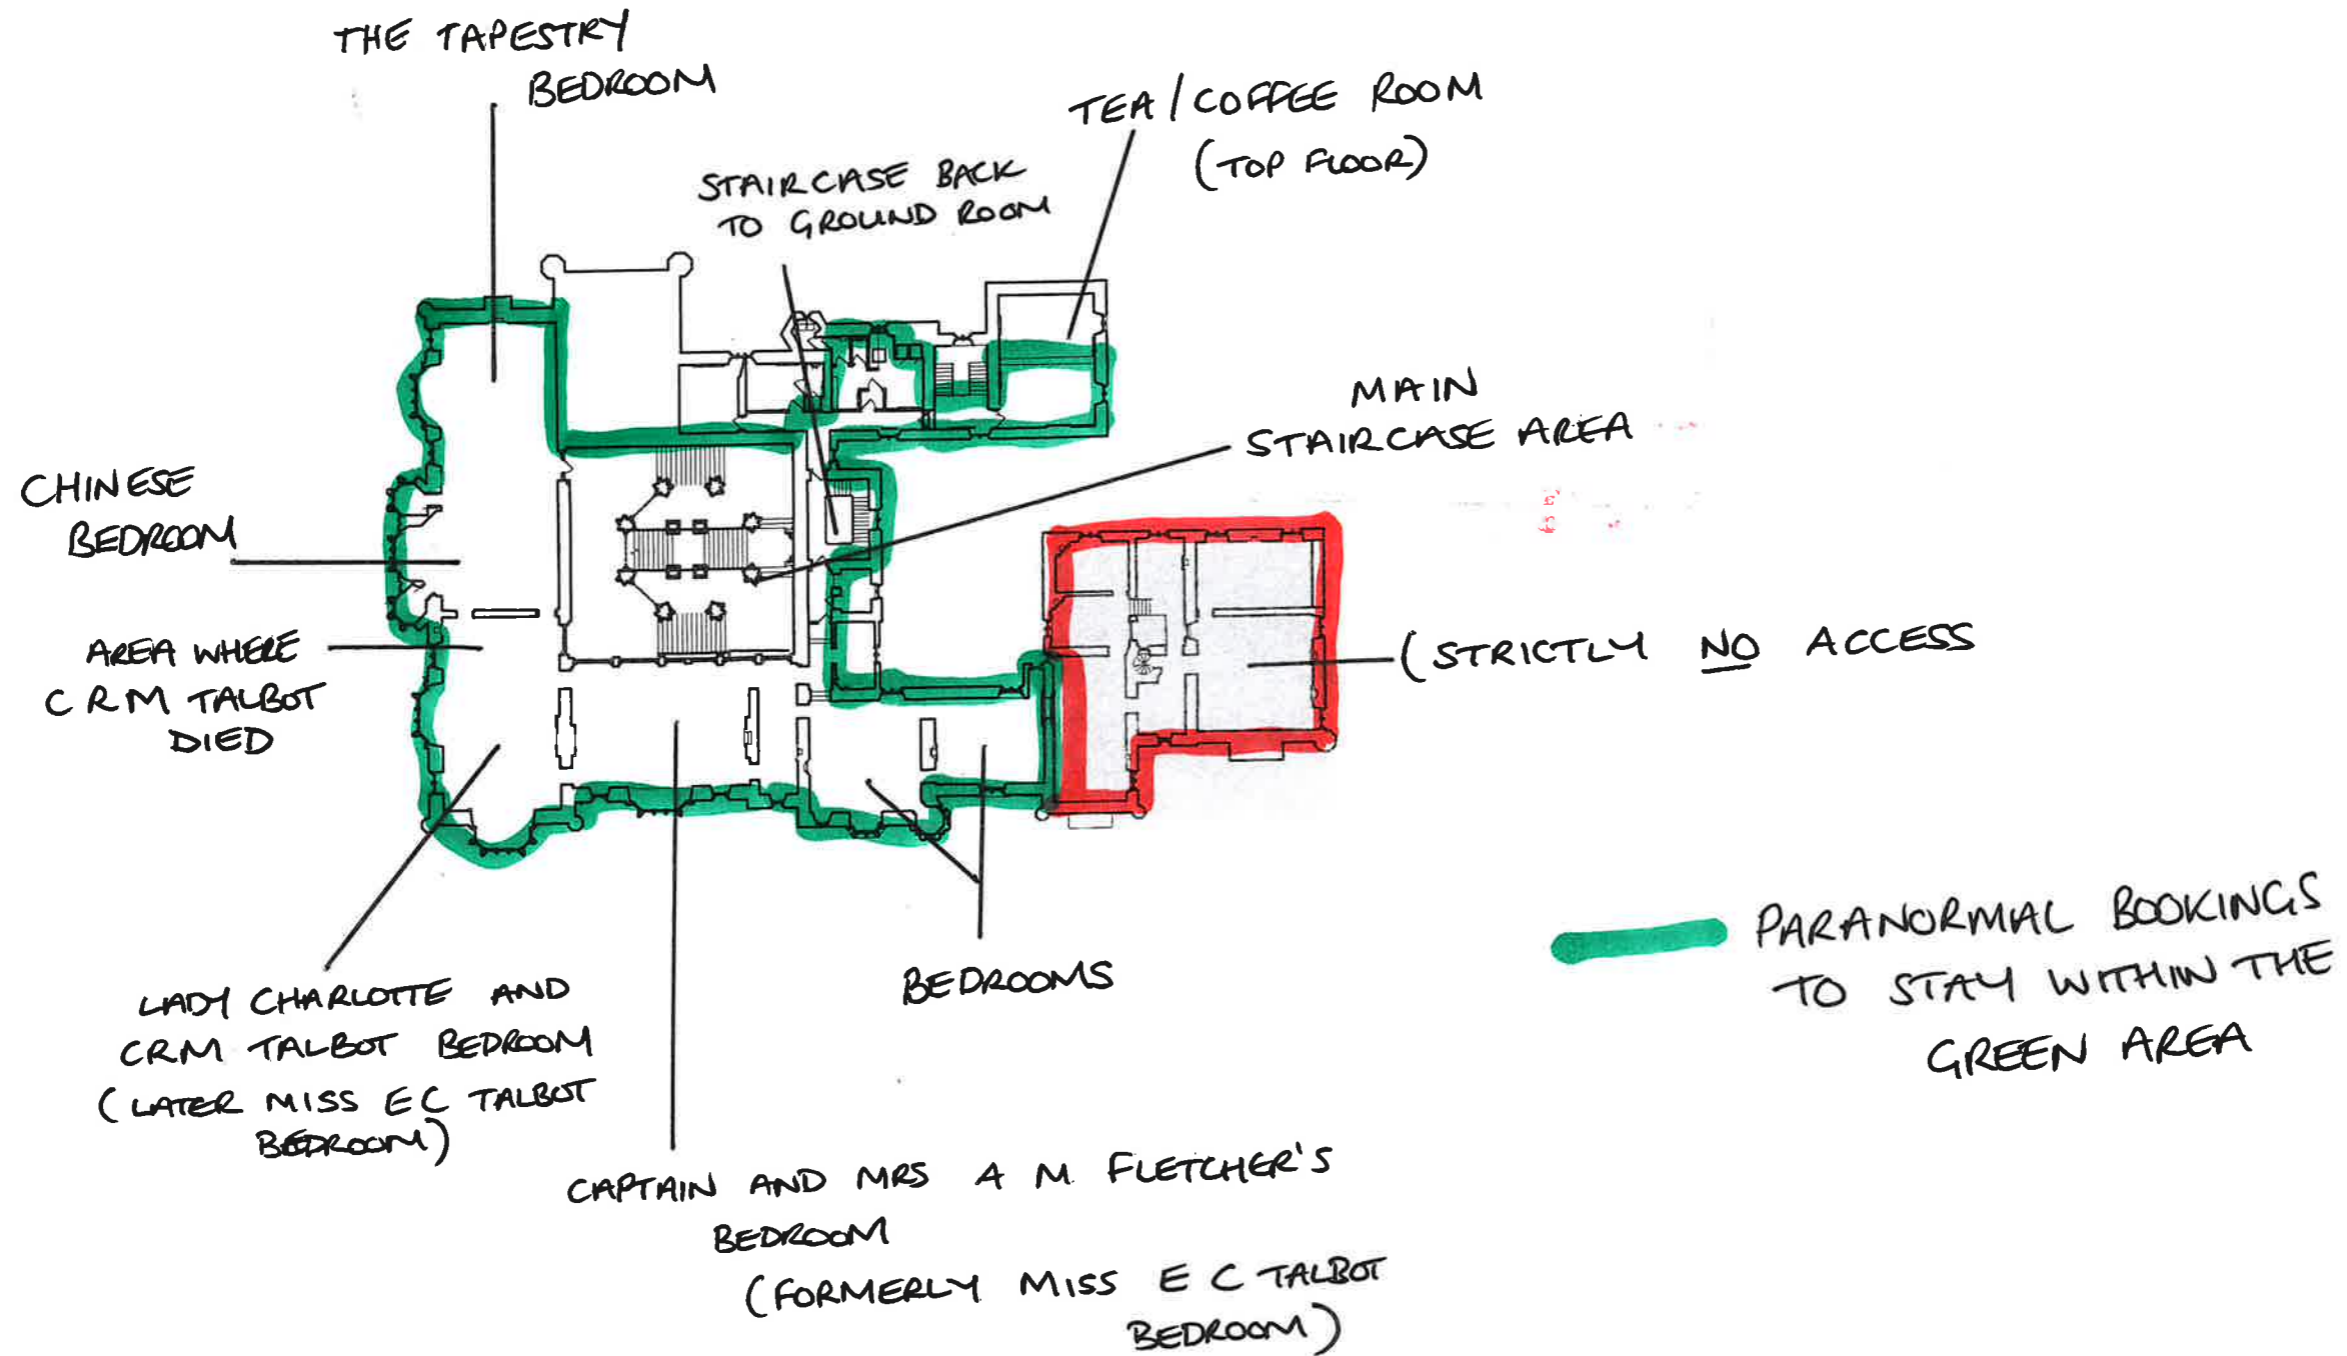

Areas likely to be designated bat roosts